


NOTES:

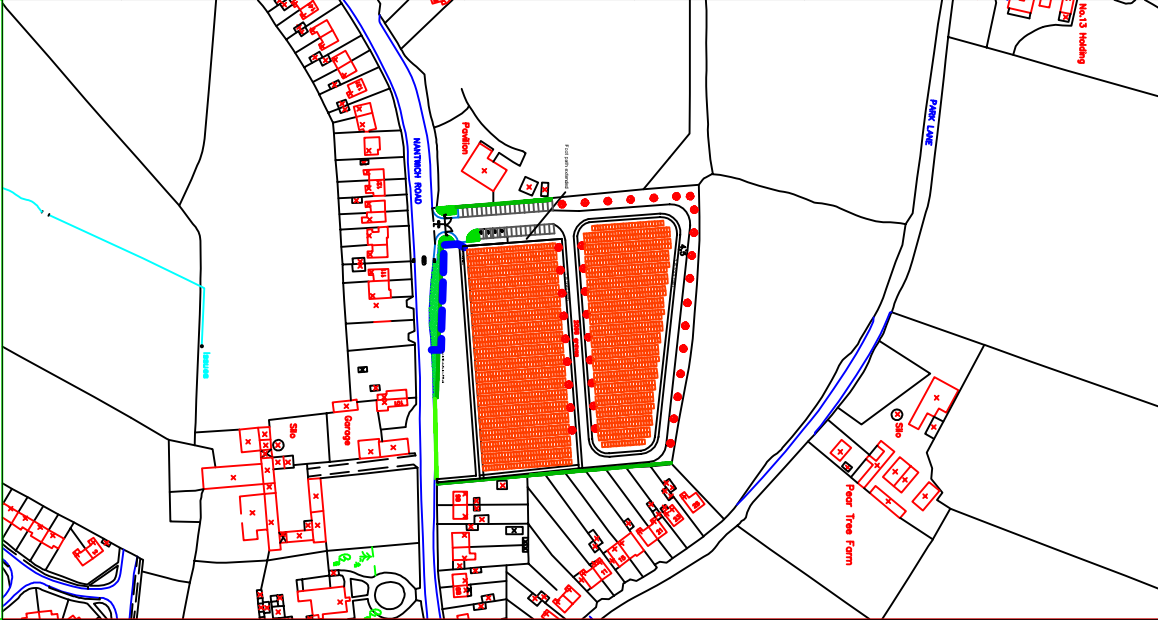

NEWCASTLE UNDER LYME

BOURNE COUNCIL

D ADAMS
 HEAD OF ASSETS AND AMENITY SERVICES
 CIVIC OFFICES, MERRIAL STREET
 NEWCASTLE, STAFFORDSHIRE. ST5 2AG

TITLE: PROJECT: AUDLEY BURIAL GROUND
 LOCATION: NANTWICH ROAD AUDLEY

DESCRIPTION:
 WORKS: Grave layout scheme

DRAWN BY: G.J.
 DATE: July 2011
 SCALE: NTS
 DRAWING NO.